



Bac Lign Z
 500x500x500mm
 FSC MC: 80000312 Pine
 PEFC 80: 85000312 Pine

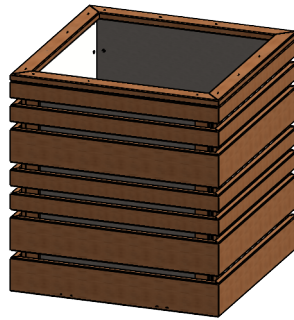

Product description	
Navision Reference	FSC: 80000312 / PEFC: 85000312
Version	1
Product Specifications	Refers to SP.ACHA.04 Specifications
Quality Requirements	Refers to R.AC.01c Defects list

	Version	Comments/Modification	Drawing by	Date of drawing	Checker by	Date of validation
Actual version	1	NA	A.COUTANT, M.BAK	2024-10-08	M. UTRATA	2024-10-08
History						

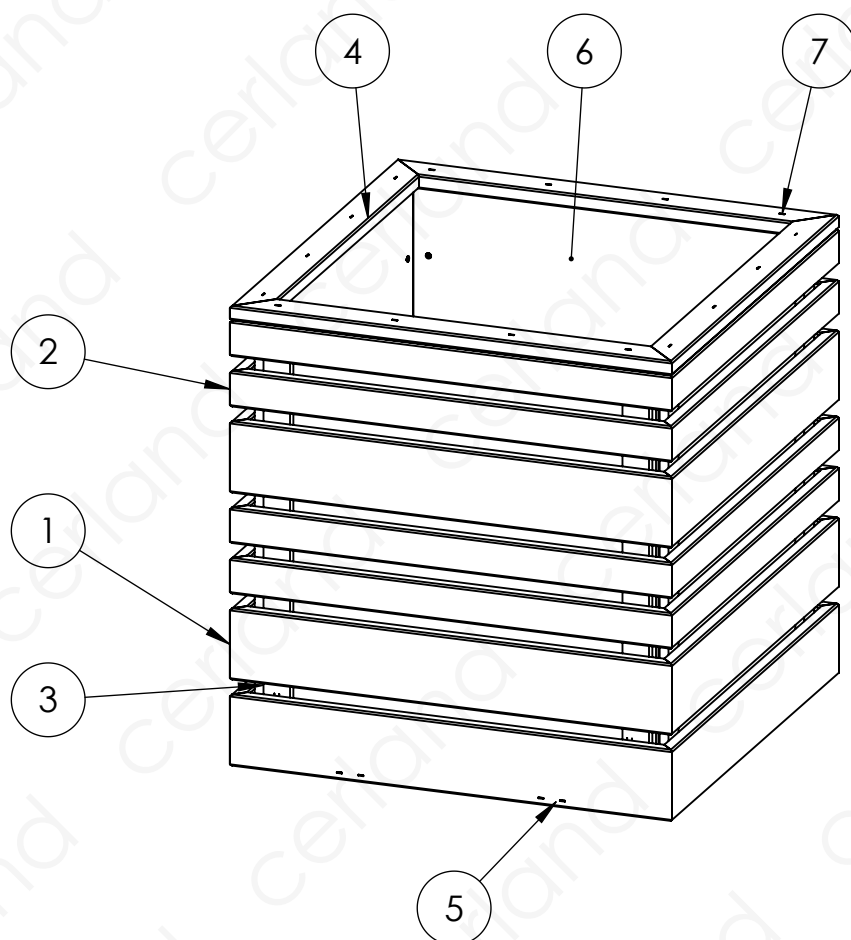






No. ARTICLE	DESIGNATION	QTY	Dimensions	comments
1	Board 80mm	12	16x80x500	
2	Board 40mm	16	16x40x500	
3	Reinforcement	8	10x30x495	
4	Top board	4	16x40x500	
5	Bottom board	2	16x40x468	
6	Galvanized Tank - assembly	1	448x448x481	
7	galvanized staple	160	L=21 (x136); L=28 (x24)	
8	galvanized screws	24	Ø 4x25	for tank installation

REF :
FSC: 80000312
PEFC: 85000312

DESIGNATION :

Bac Lign Z 500x500x500mm

		NAME	DATE	Nomenclature	
	DRAWER	A.COULTANT, M.BAK	2024-10-08		
	CHECKER	M. UTRATA	2024-10-08		
	SPECIES/MATERIAL: Pine			TREATMENT : autoclave Brown class III	Pcs / Pal : 2
Net volume 0.0163 (m3)			SCALE: 1:8	FOLIO : 2 / 9	

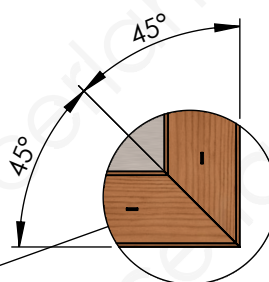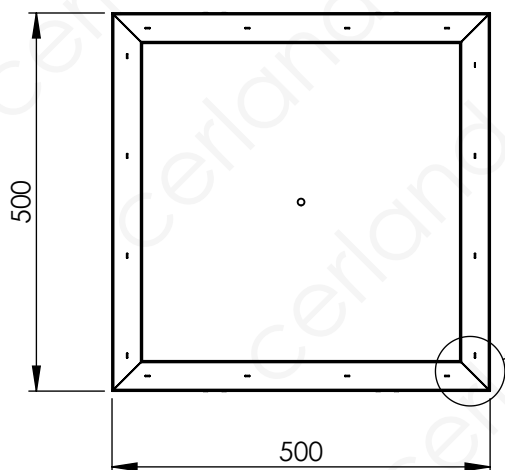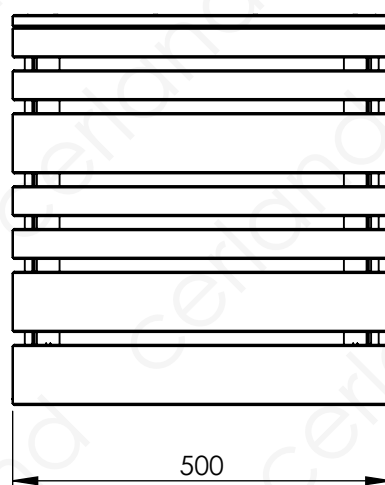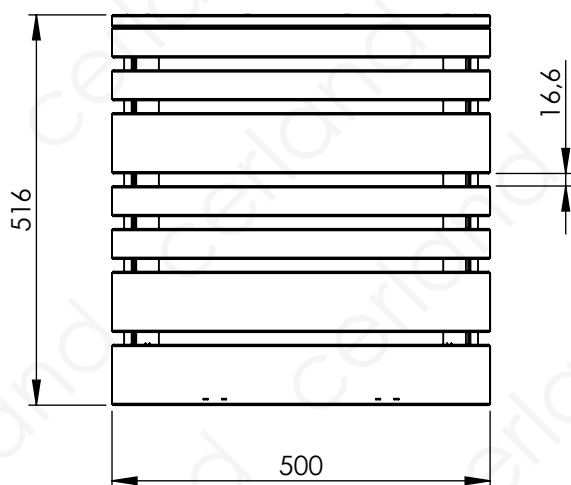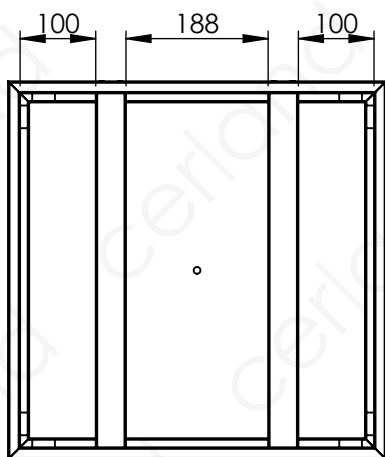

REF :
FSC: 80000312
PEFC: 85000312

DESIGNATION :

Bac Lign Z 500x500x500mm



	NAME	DATE
DRAWER	A.COUTANT, M.BAK	2024-10-08
CHECKER	M. UTRATA	2024-10-08

SPECIES/MATERIAL:
Pine











TREATMENT :
autoclave Brown class III

Pcs / Pal :
2

Net volume 0.0163 (m3)

SCALE: 1:10

FOLIO : 3 / 9

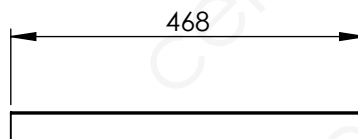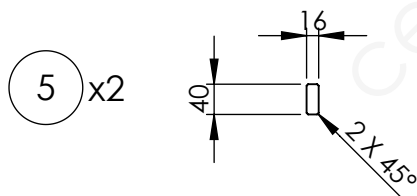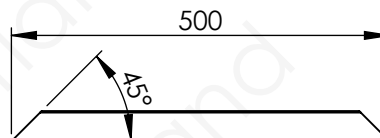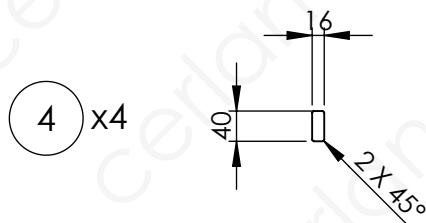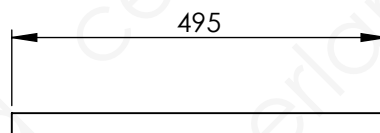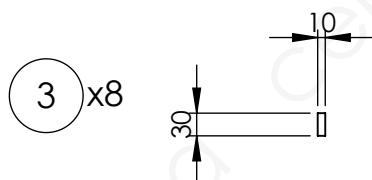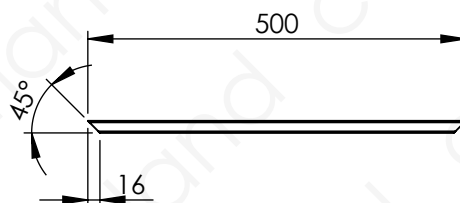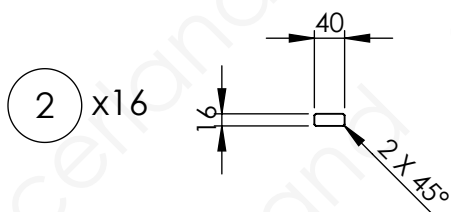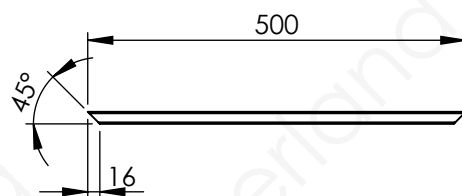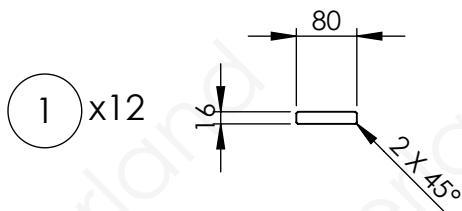

REF :
FSC: 80000312
PEFC: 85000312

DESIGNATION :

Bac Lign Z 500x500x500mm



	NAME	DATE
DRAWER	A.COUTANT, M.BAK	2024-10-08
CHECKER	M. UTRATA	2024-10-08

Parts:
1(x12); 2(x16); 3(x8); 4(x4); 5(x2)

SPECIES/MATERIAL:
Pine

TREATMENT :
autoclave Brown class III

Pcs / Pal :
2



Net volume: (m3)

SCALE: 1:10



FOLIO : 4 / 9

6 **Tank** x1, galvanized steel


Tank's side
x2

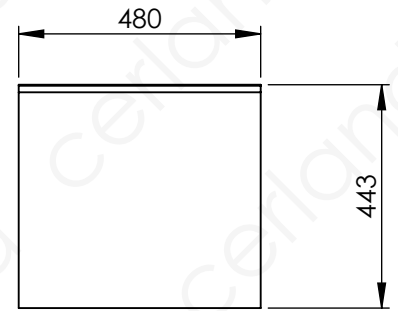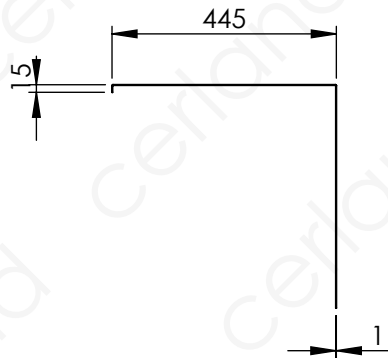

Tank's bottom
x1
Thickness 1mm

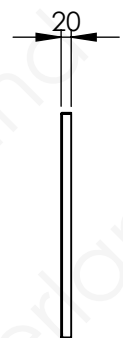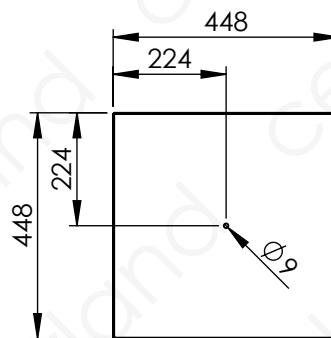

Assembly

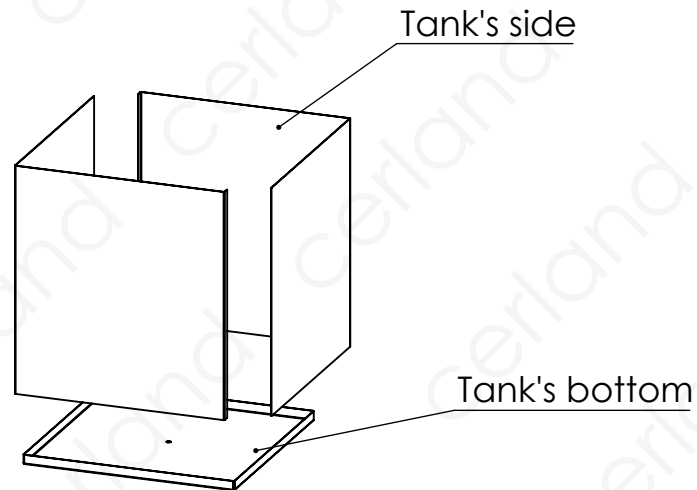

REF :
FSC: 80000312
PEFC: 85000312

DESIGNATION :

Bac Lign Z 500x500x500mm



	NAME	DATE
DRAWER	A.COUTANT, M.BAK	2024-10-08
CHECKER	M. UTRATA	2024-10-08

Tank's side (x2)
Tank's bottom (x1)
+ Assembly

SPECIES/MATERIAL:
galvanized steel

TREATMENT :


Pcs / Pal :

2


Net volume 0.0004 (m3)

SCALE: 1:15

FOLIO : 5 / 9

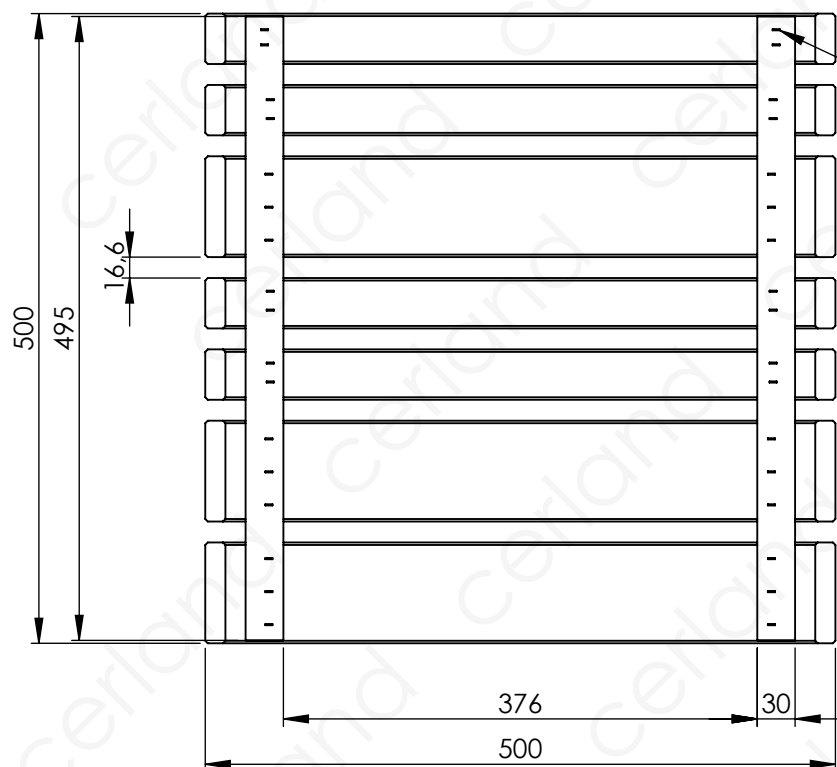

Assembled with
galvanized staples
L=21mm (x34)

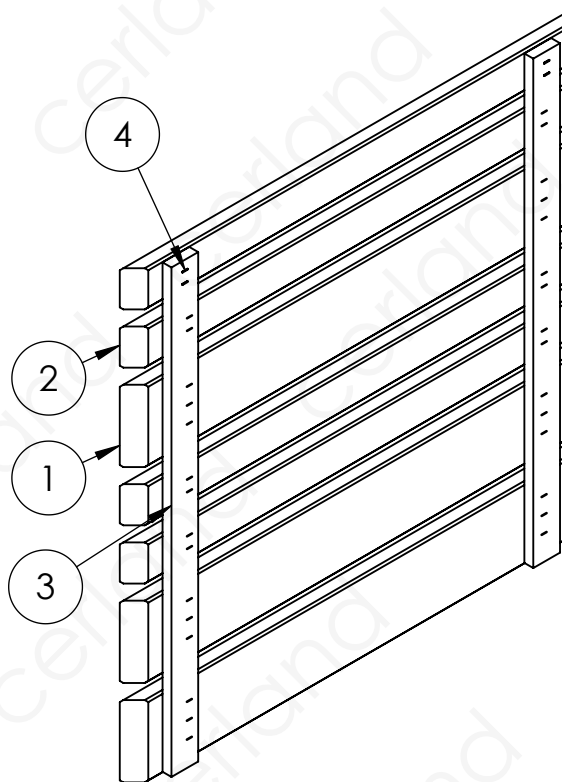

No. ARTICLE	NUMERO DE PIECE	Dimensions	QTE
1	Board 80mm	16x80x500	3
2	Board 40mm	16x40x500	4
3	Reinforcement	10x30x495	2
4	galvanized staple	L=21	34



REF :
FSC: 80000312
PEFC: 85000312

DESIGNATION :


Bac Lign Z 500x500x500mm

		NAME	DATE	Side (x4)	
	DRAWER	A.COUTANT, M.BAK	2024-10-08		
	CHECKER	M. UTRATA	2024-10-08		
	SPECIES/MATERIAL: Pine			TREATMENT : autoclave Brown class III	Pcs / Pal : 2
Net volume 0.0034 (m3)			SCALE: 1:6	FOLIO : 6 / 9	

Step 1

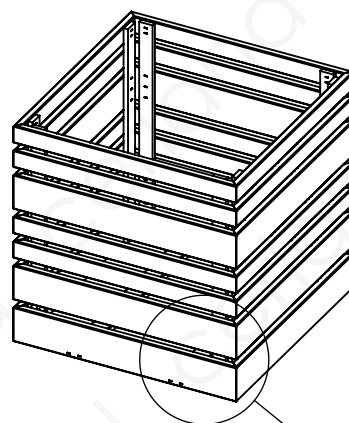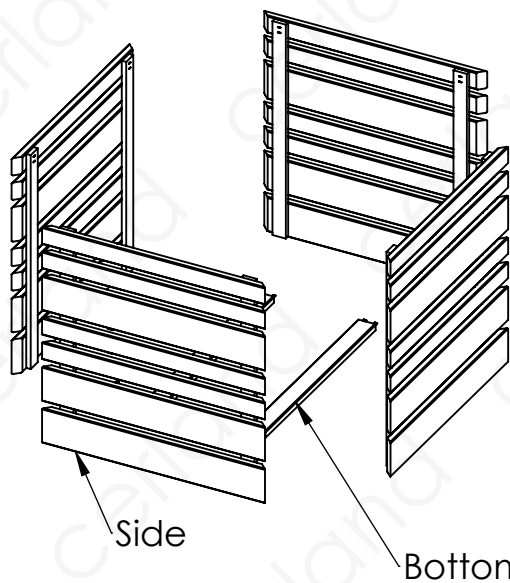


Assembled with 2
galvanized staples L=28
on the side (x8)

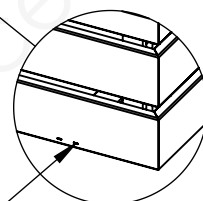

Step 2

Assembled on top with
galvanized staples
L=28 (x16)

Assembled from the inside
to the body with
galvanized screws
Ø 4x25mm (x24)
(3pcs x5 per side)

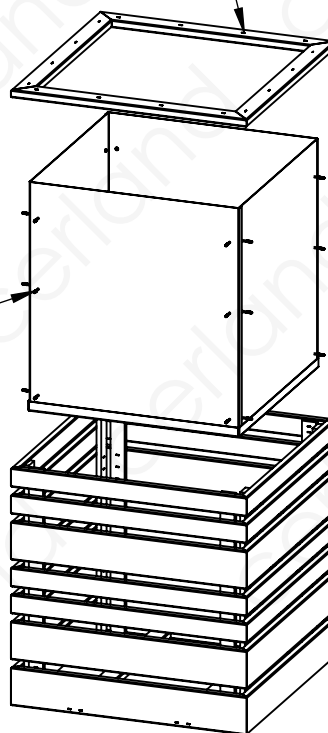

REF :
FSC: 80000312
PEFC: 85000312

DESIGNATION :

Bac Lign Z 500x500x500mm



	NAME	DATE
DRAWER	A.COUTANT, M.BAK	2024-10-08
CHECKER	M. UTRATA	2024-10-08

SPECIES/MATERIAL:
Pine

TREATMENT :
autoclave Brown class III

Pcs / Pal :




2

Net volume 0.0141 (m3)

SCALE: 1:15

FOLIO :

7 / 9

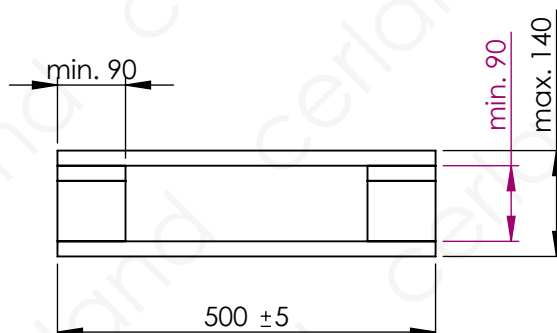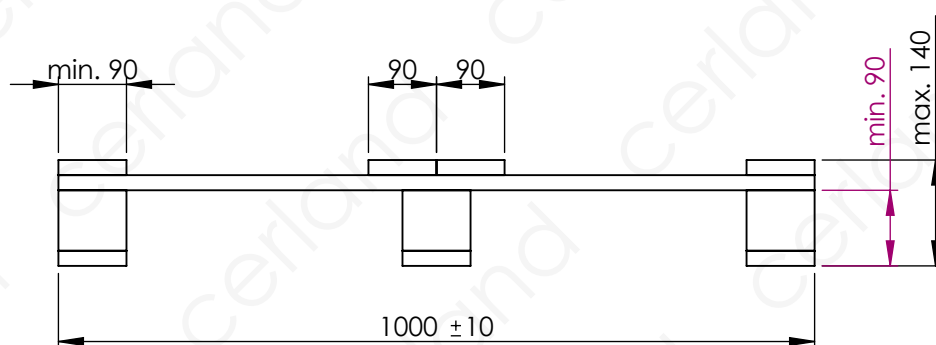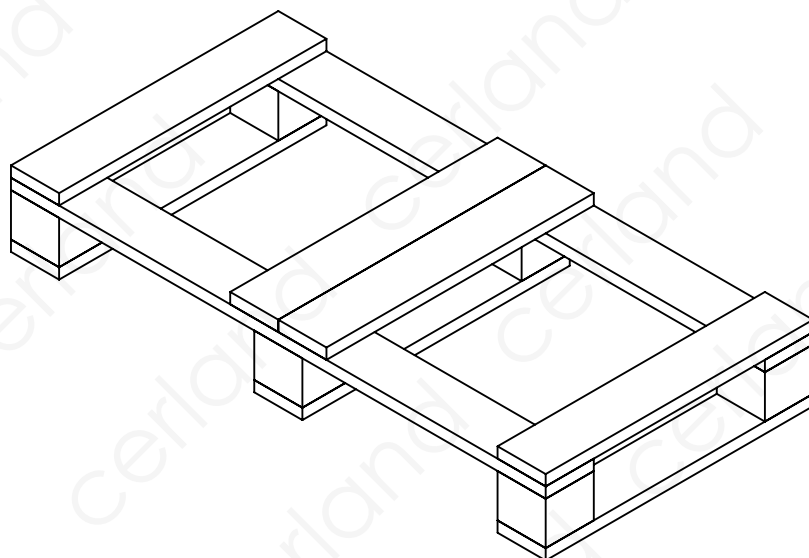

/Paleta musi być w całości zaimpregnowana w klasie III i nie może zawierać kory. Musi być przechowywana w dobrze wentylowanym miejscu i musi być odporna na warunki przechowywania i transportu/
The pallet must be treated class III at 100% and must not contain barks.
The pallet must be stored in a well-ventilated place and must be resistant to storage and transport conditions.

REF :
FSC: 80000312
PEFC: 85000312

DESIGNATION :

Bac Lign Z 500x500x500mm



	NAME	DATE
DRAWER	A.COUTANT, M.BAK	2024-10-08
CHECKER	M. UTRATA	2024-10-08

Pallet

SPECIES/MATERIAL:
Pine

TREATMENT :
autoclave Brown class III

Pcs / Pal :


2

Net volume 0.0138 (m3)

SCALE: 1:10

FOLIO :

8 / 9

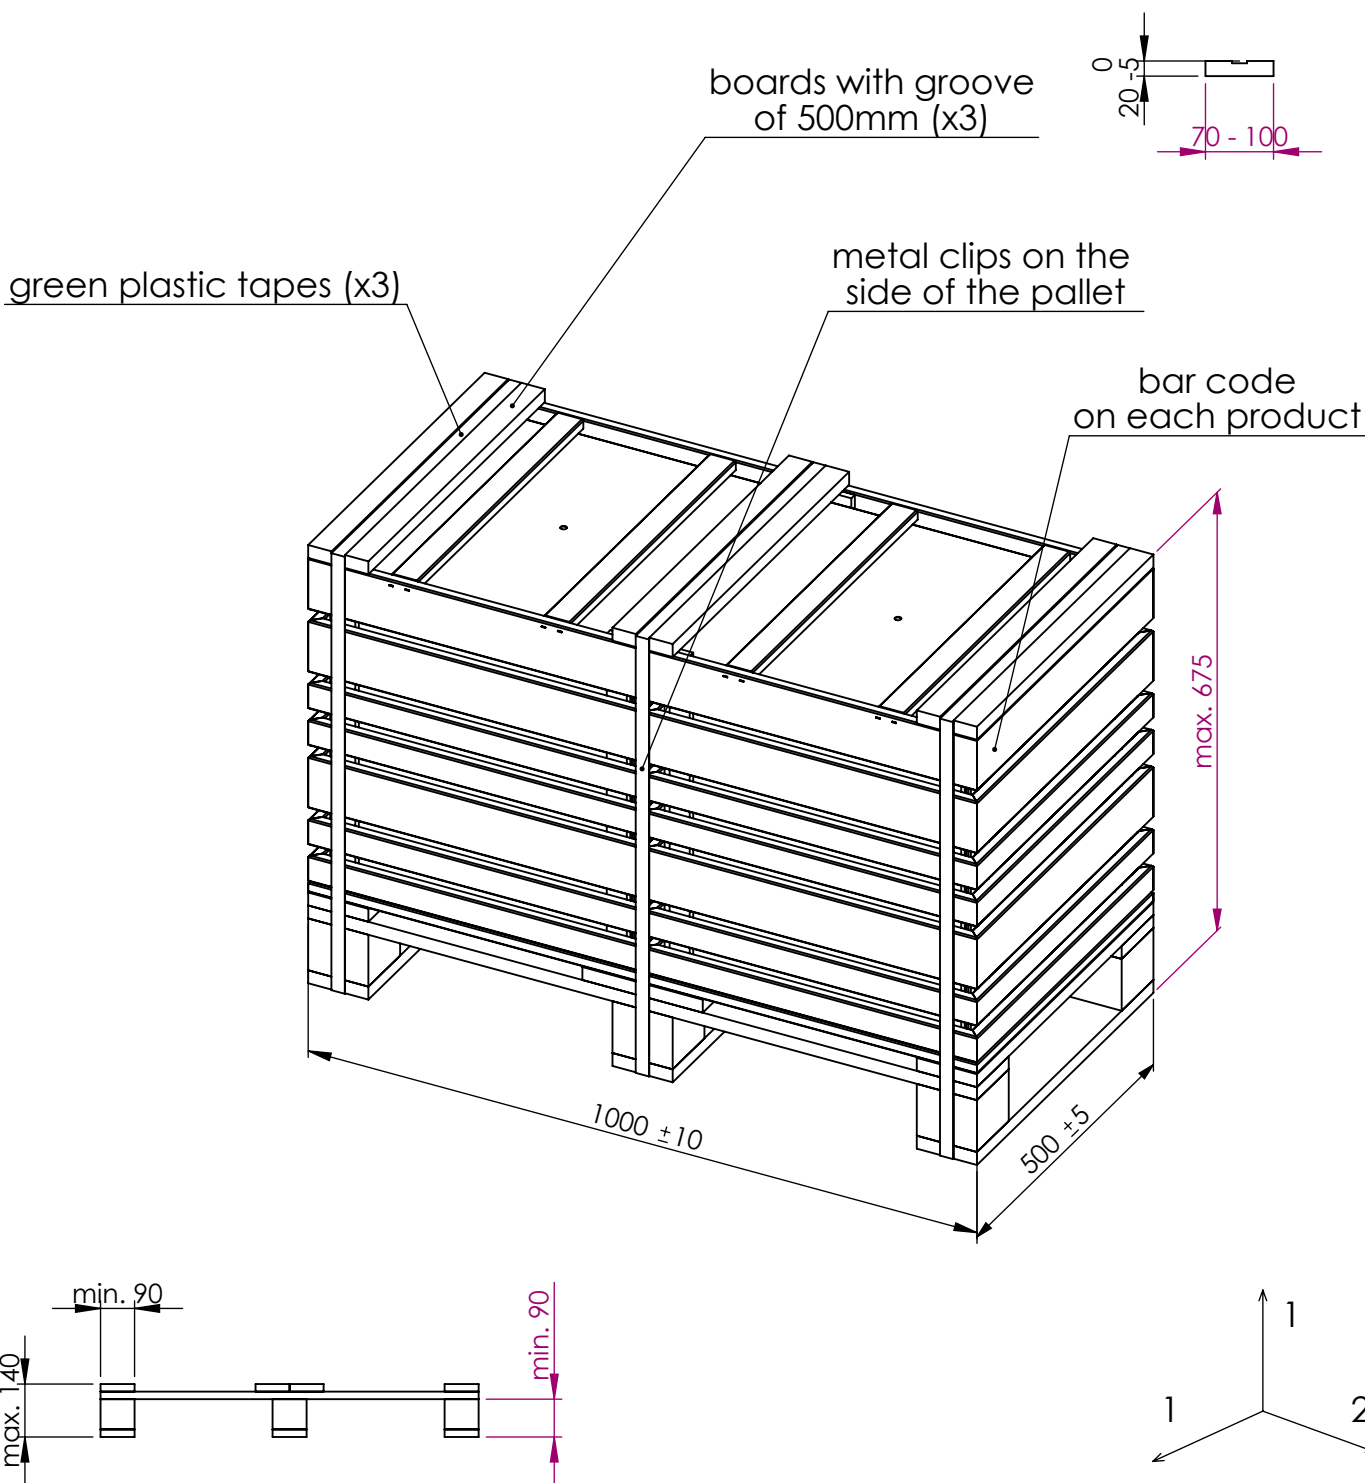

/Zawartość całego opakowania: paleta + produkt + płyty ochronne + przekładki itp. muszą być w całości zaimpregnowane w III klasie i nie mogą zawierać kory. Paleta musi być przechowywana w miejscu dobrze wentylowanym i musi być odporna na warunki przechowywania i transportu/
 Contents of the whole package: pallet + product + protective boards + spacers etc. must be treated class III at 100% and must not contain barks. The pallet must be stored in a well-ventilated place and must be resistant to storage and transport conditions.

REF :
 FSC: 80000312
 PEFC: 85000312

DESIGNATION :

Bac Lign Z 500x500x500mm



	NAME	DATE
DRAWER	A.COUTANT, M.BAK	2024-10-08
CHECKER	M. UTRATA	2024-10-08

Palette

SPECIES/MATERIAL:

Pine

TREATMENT :

autoclave Brown class III

Pcs / Pal :

2

Net volume 0.0491 (m3)

SCALE: 1:15

FOLIO :

9 / 9