



Bac FIRST 400x400x270mm

FSC MC: 80280804 Pine
 PEFC 80: 85280804 Pine

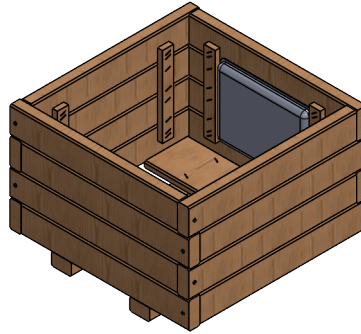

Product description	
Navision Reference	FSC: 80280804 / PEFC: 85280804
Version	1 draft
Product Specifications	Refers to SP.ACHA.04 Specifications
Quality Requirements	Refers to R.AC.01c Defects list

	Version	Comments/Modification	Drawing by	Date of drawing	Checker by	Date of validation
Actual version	1 draft	NA	A. COUTANT, M.BAK	2024-10-07	I. KUCZ	2024-10-07
History						


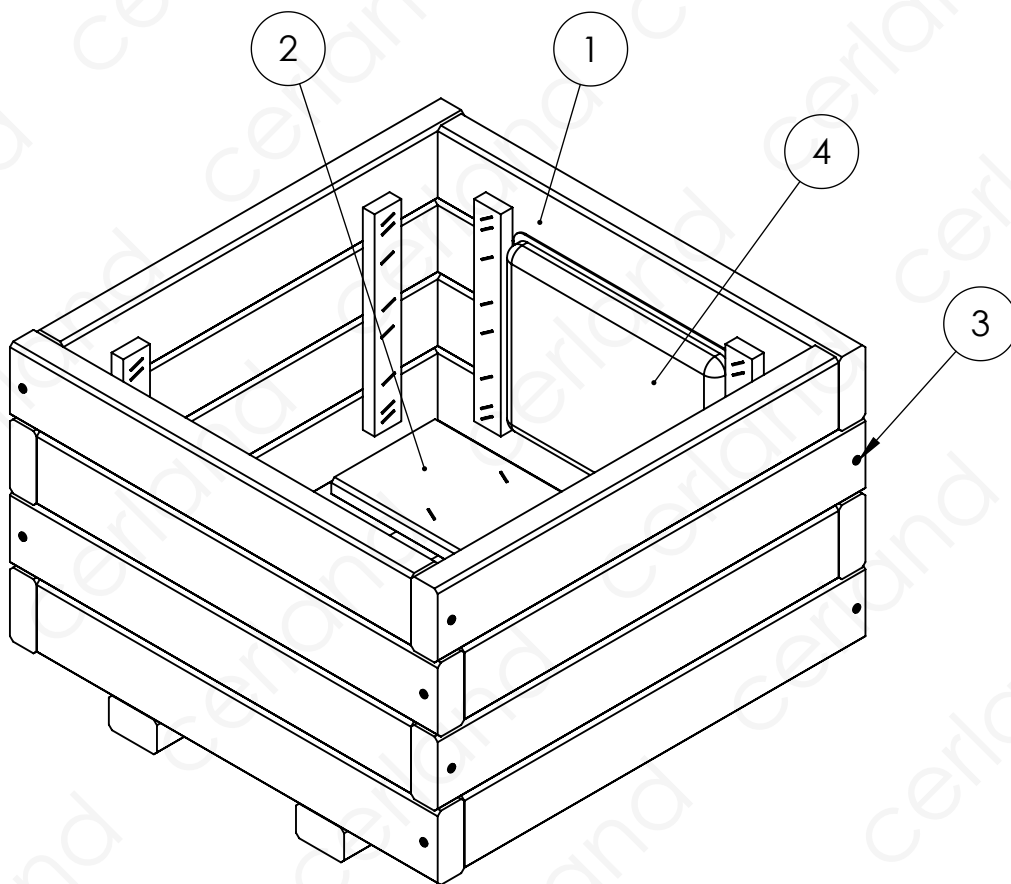


No. ARTICLE	PART NUMBER	QTY.
1	Side A	4
2	Side C	1
3	galvanized screw-nail 2.5x65mm	20
4	Foil 1000x1000mm folded into a cube - stapled to the pot	1


REF : FSC: 80280804 PEFC: 85280804		DESIGNATION : Bac FIRST 400x400x270mm	
		NAME	DATE
	DRAWER	A. COUTANT, M.BAK	2024-10-07
	CHECKER	I. KUCZ	2024-10-07
	SPECIES/MATERIAL: Pine		TREATMENT : autoclave Green class III
Net volume 0.0122 (m3)		SCALE: 1:5	FOLIO : 2 / 7

Nomenclature


Pcs / Pal :
12

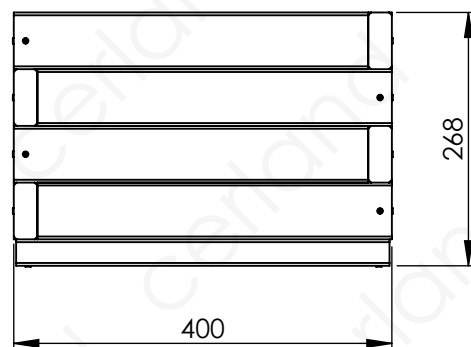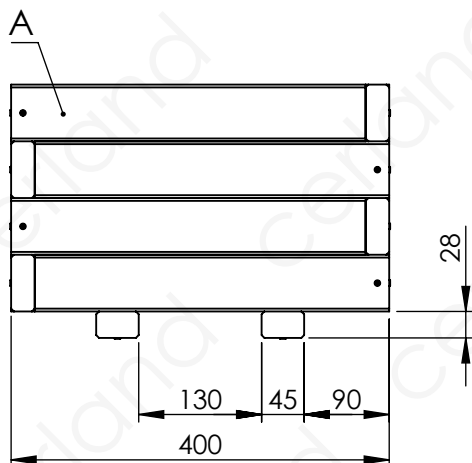

/ocynkowane gwoździowkręty/
galvanized screw-nails
Ø2,5x65mm (x4)

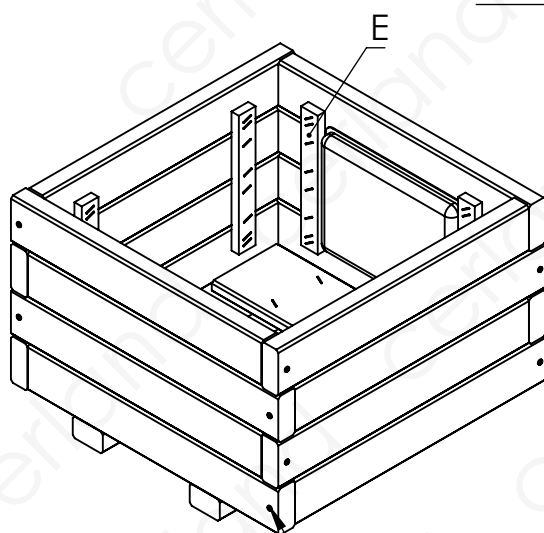

/ocynkowane gwoździowkręty/
galvanized screw-nails
Ø2,5x65mm (x16)

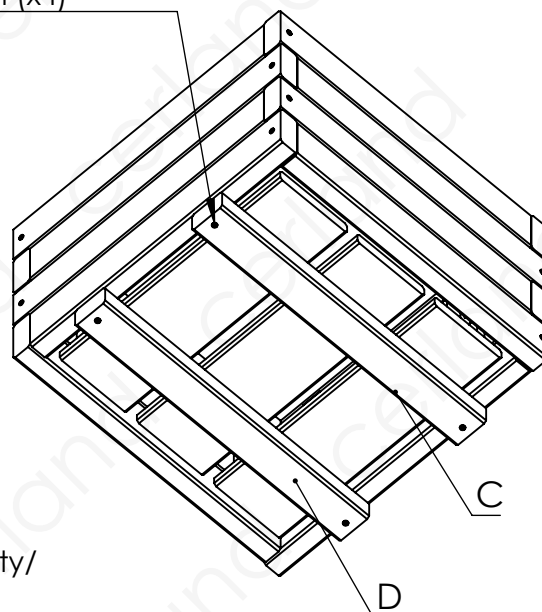


No.Article	Qty	Description	Lenght
A	16	25x60	375
C	3	15x100	730
D	3	28x45	395
E	8	11x25	180

Designation	Qty.	Material
screw-nails Ø2,5x65mm	20	galvanized


REF : FSC: 80280804 PEFC: 85280804	DESIGNATION : Bac FIRST 400x400x270mm
--	--

		NAME	DATE	Global view
	DRAWER	A. COUTANT, M.BAK	2024-10-07	
	CHECKER	I. KUCZ	2024-10-07	
	SPECIES/MATERIAL:		TREATMENT :	Pcs / Pal :
	Pine		autoclave Green class III	12
Net volume 0.0122 (m3)		SCALE: 1:8	FOLIO : 3 / 7	


Side A (x4):

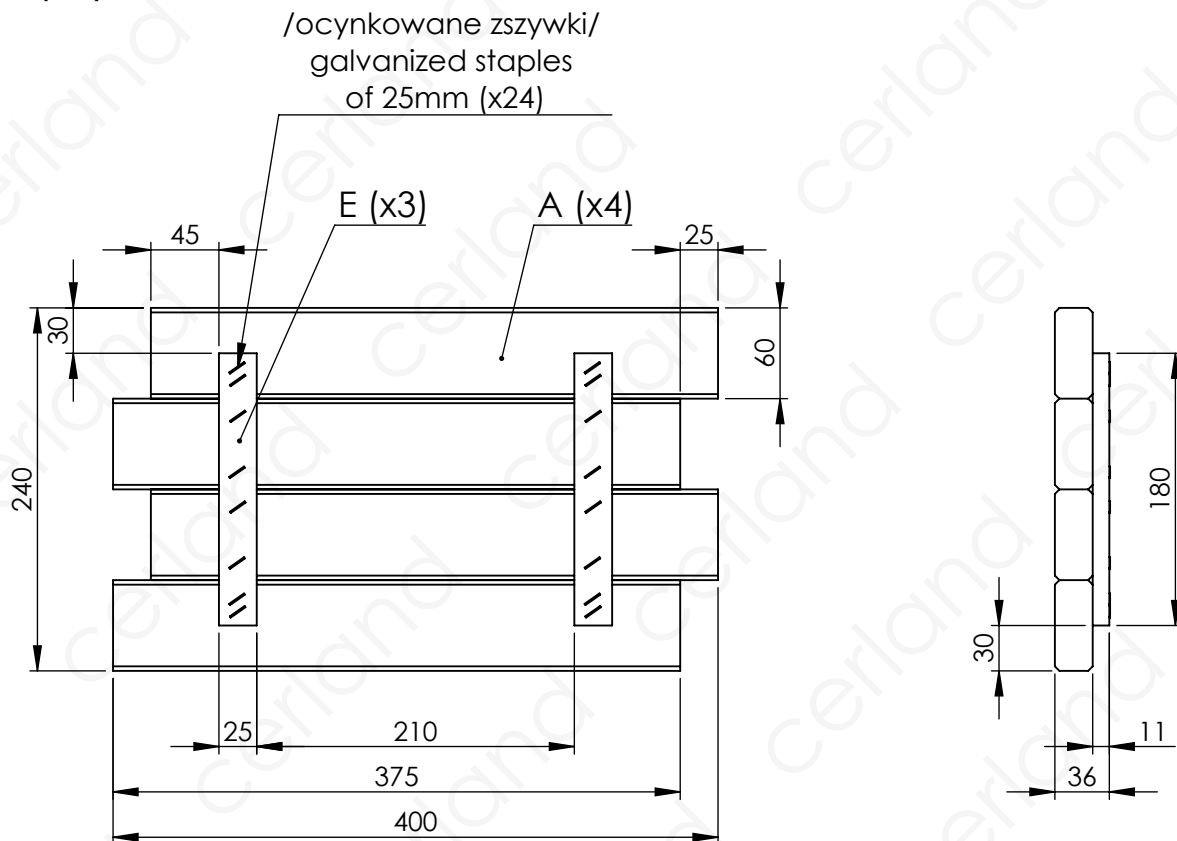

Profile A
SCALE 1:2

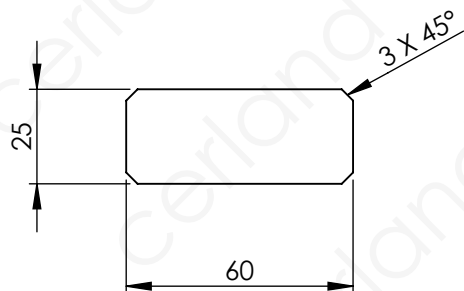


Profile E
SCALE 1:2

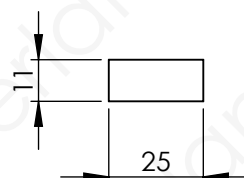


Designation		Qty.		Material		
25mm staples		16 (x2)		Galvanized		
REF : FSC: 80280804 PEFC: 85280804		DESIGNATION : Bac FIRST 400x400x270mm				
		NAME	DATE	Sides A (x4)		
	DRAWER	A. COUTANT, M.BAK	2024-10-07			
	CHECKER	I. KUCZ	2024-10-07			
	SPECIES/MATERIAL: Pine			TREATMENT : autoclave Green class III		Pcs / Pal : 12
	Net volume 0.0122 (m3)			SCALE: 1:5; 1:2		FOLIO : 4 / 7


Side C (x1):

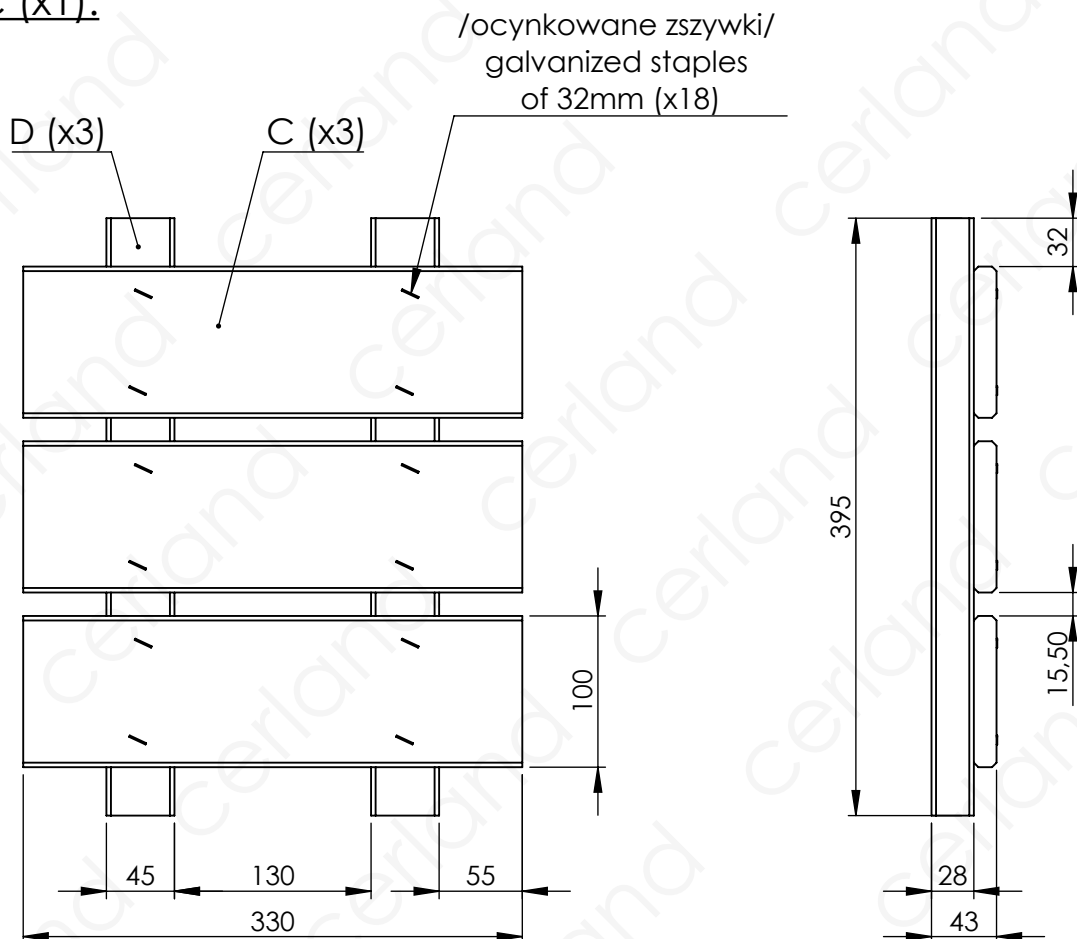


Profile C
SCALE 1:2

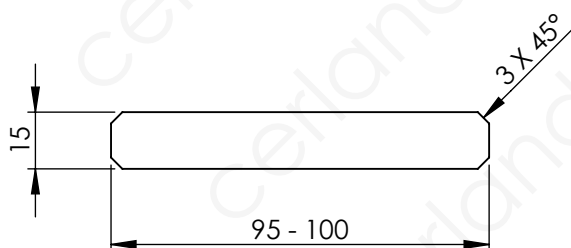

Profile D
SCALE 1:2

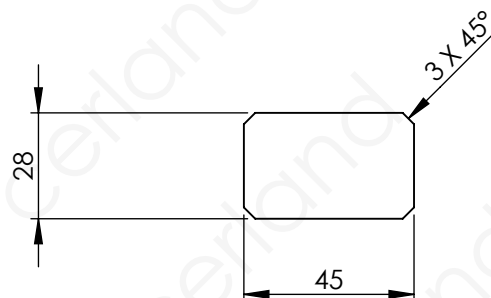

Designation		Qty.		Material		
32mm staples		18		Galvanized		
REF : FSC: 80280804 PEFC: 85280804		DESIGNATION : Bac FIRST 400x400x270mm				
		NAME	DATE	Sides C (x1)		
	DRAWER	A. COUTANT, M.BAK	2024-10-07			
	CHECKER	I. KUCZ	2024-10-07			
	SPECIES/MATERIAL: Pine			TREATMENT : autoclave Green class III		Pcs / Pal : 12
	Net volume0.0122 (m3)			SCALE: 1:5; 1:2		FOLIO : 5 / 7

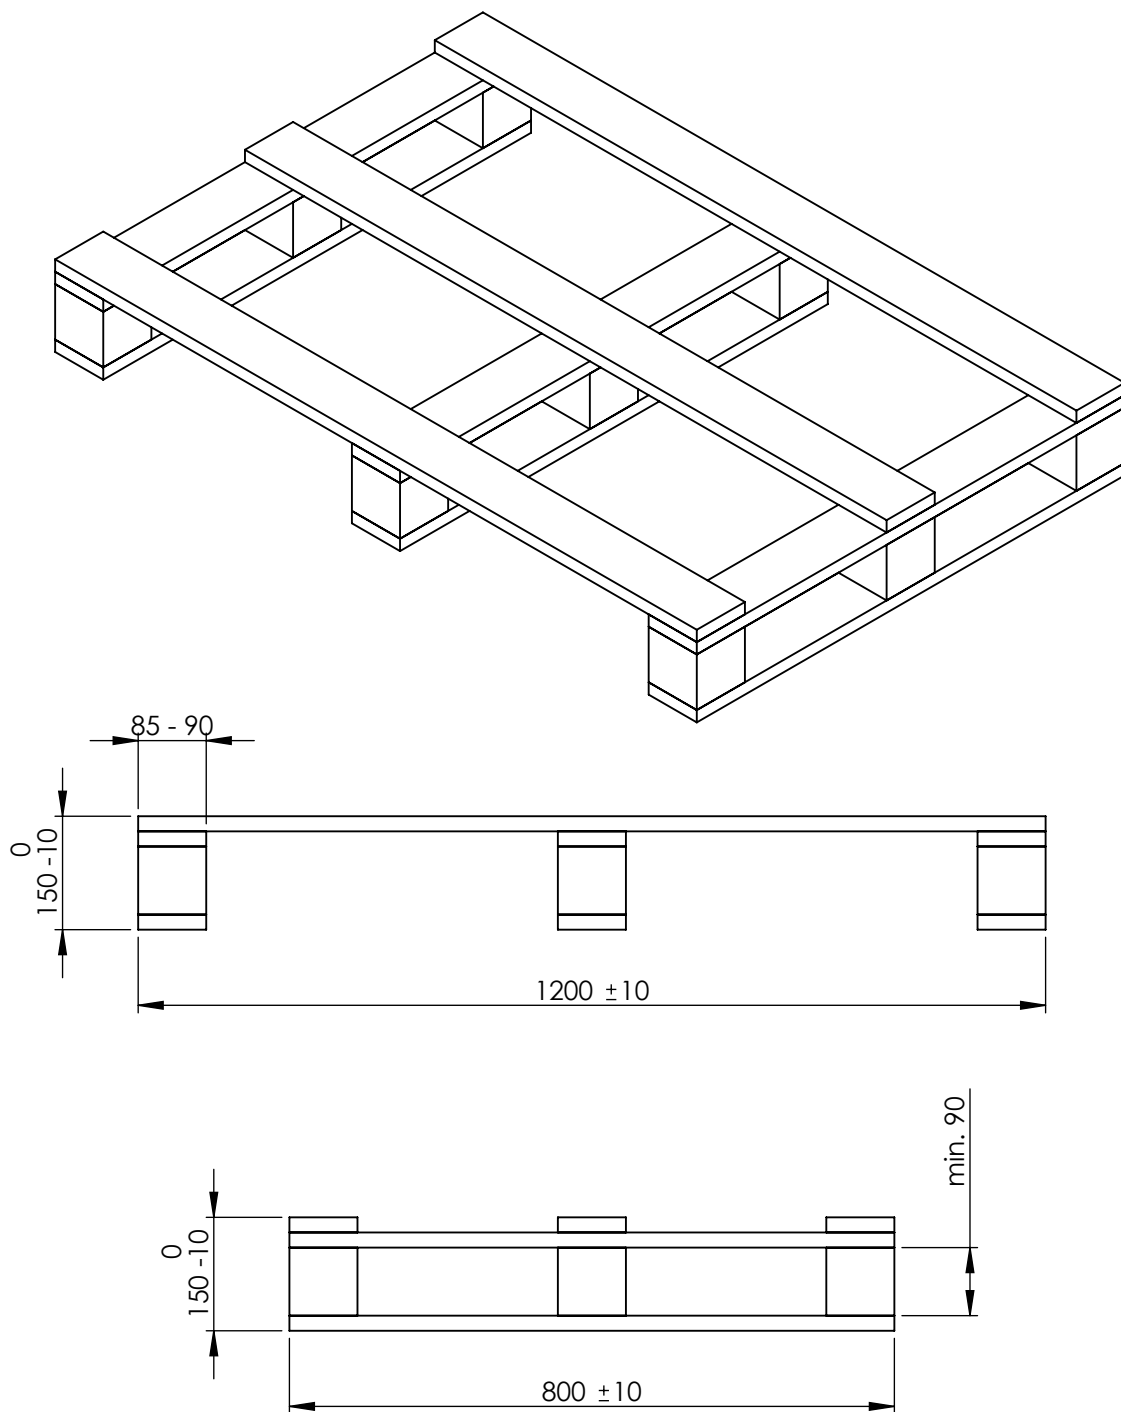

/Paleta musi być w całości zaimpregnowana w klasie III i nie może zawierać kory. Musi być przechowywana w dobrze wentylowanym miejscu i musi być odporna na warunki przechowywania i transportu/
The pallet must be treated class III at 100% and must not contain barks.
The pallet must be stored in a well-ventilated place and must be resistant to storage and transport conditions.

REF :
FSC: 80280804
PEFC: 85280804

DESIGNATION :

Bac FIRST 400x400x270mm



	NAME	DATE
DRAWER	A. COUTANT, M.BAK	2024-10-07
CHECKER	I. KUCZ	2024-10-07

Pallet

SPECIES/MATERIAL:
Pine


TREATMENT :
autoclave Green class III

Pcs / Pal :
12

Net volume 0.0217 (m3)

SCALE: 1:10

FOLIO : 6 / 7

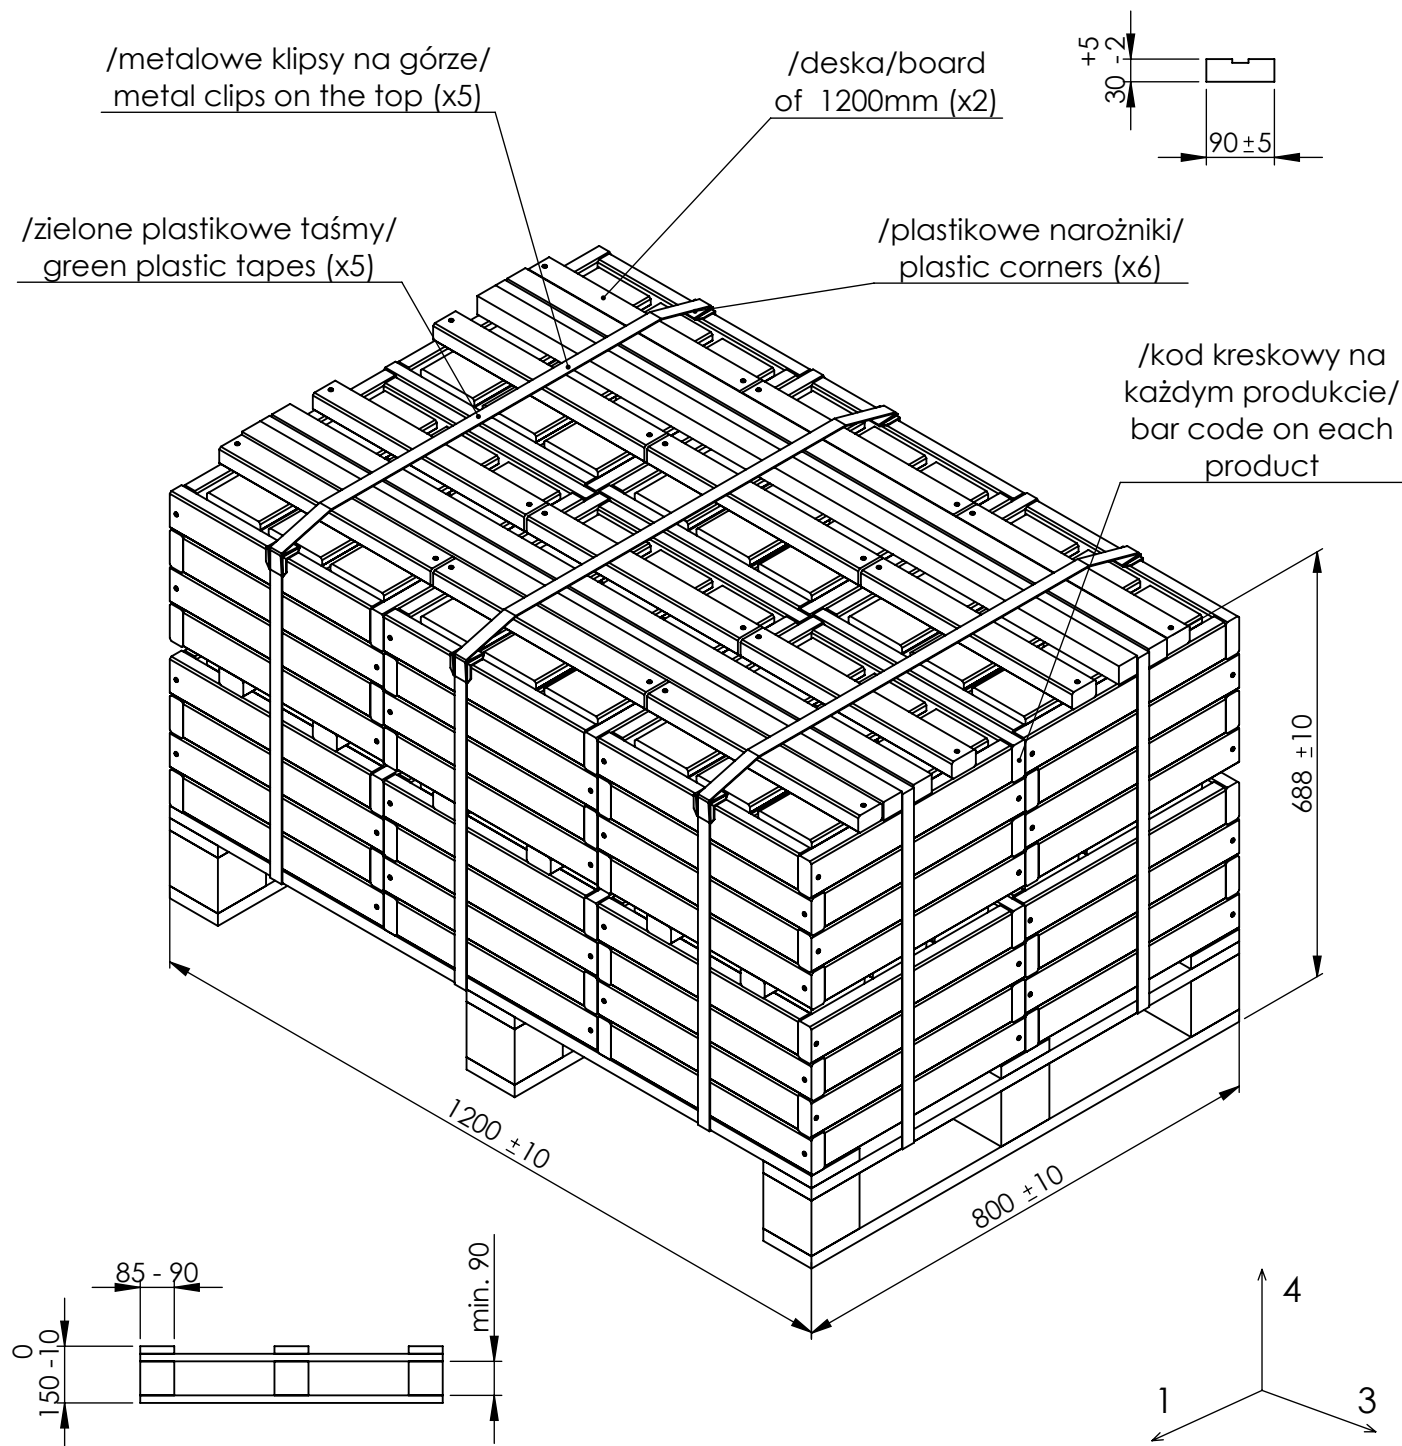

/Zawartość całego opakowania: paleta + produkt + płyty ochronne + przekładki itp. muszą być w całości zaimpregnowane w III klasie i nie mogą zawierać kory. Paleta musi być przechowywana w miejscu dobrze wentylowanym i musi być odporna na warunki przechowywania i transportu/

Contents of the whole package: pallet + product + protective boards + spacers etc. must be treated class III at 100% and must not contain barks. The pallet must be stored in a well-ventilated place and must be resistant to storage and transport conditions

REF :
FSC: 80280804
PEFC: 85280804

DESIGNATION :

Bac FIRST 400x400x270mm



	NAME	DATE
DRAWER	A. COUTANT, M.BAK	2024-10-07
CHECKER	I. KUCZ	2024-10-07

Pallet

SPECIES/MATERIAL:

Pine

TREATMENT :

autoclave Green class III

Pcs / Pal :

12

Net volume 0.1749 (m3)

SCALE: 1: 10

FOLIO : 7 / 7