



ANGELIC Carre potager 3 etages 800x600x360mm FSC MIX CREDIT Pine

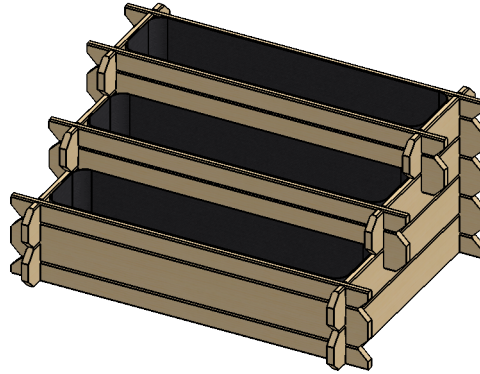



Product description	
Navision Reference	003233
Version	5.1
Product Specifications	Refers to SP.ACHA.04 Specifications
Quality Requirements	Refers to R.AC.01c Defects list

	Version	Comments/Modification	Drawing by	Date of drawing	Checker by	Date of validation
Actual version	5.1	corrected dimensions of geotextile	M. BAK	2022-11-17	E. SALLON	2022-11-17
History	5	Add Blister S04164 with legal information	J.BUSA	2019-11-12	S.MACE	2019-11-12
	4	* Packaging: - black rubber straps -> plastic welder tape - added two slats 5x60x180mm + one tape	M.BAK	2019-07-31	J.BUSA	2019-08-01
	3	information about black rubber straps has been added	M.BAK	2019-01-11	J.BUSA	2019-01-11
	2	* Packaging: green plastic tapes -> black rubber straps; * standards added	M.BAK	2018-10-24	J.BUSA	2018-10-24
	1	NA	M.BAK	2018-05-28	J.BUSA	2018-05-29

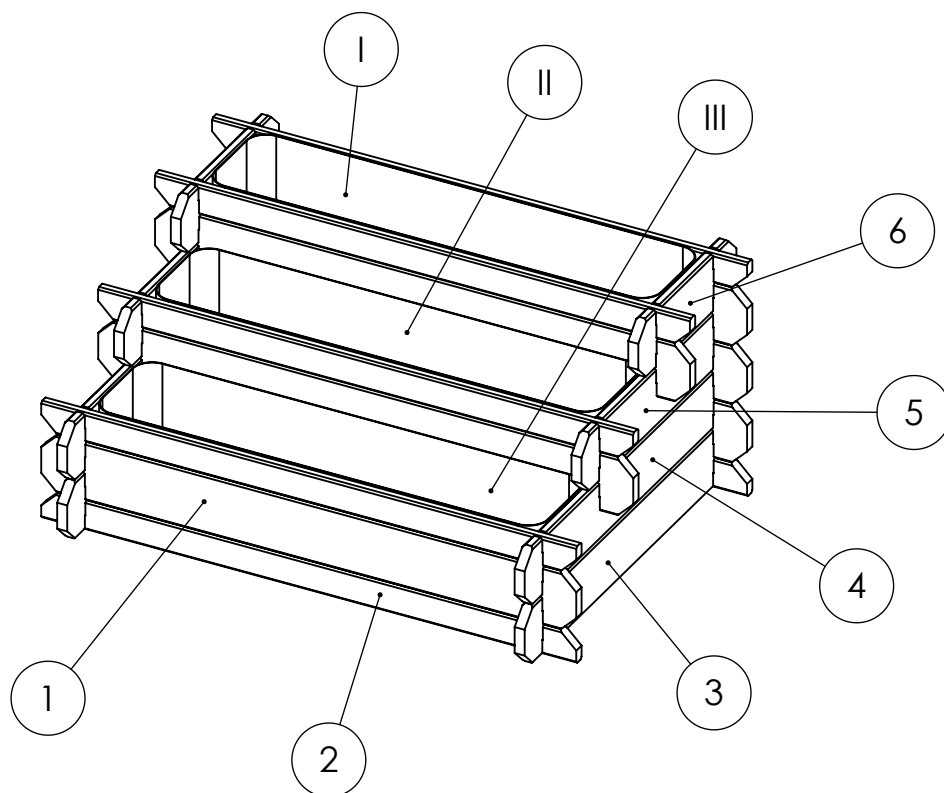

No. Article	DESIGNATION	QTY	DESCRIPTION	LENGTH	COMMENTS
1	003233 - A	6			
		1	15x90_ch3	800	planed
2	003233 - B	6			
		1	15x45_ch3	800	planed
3	003233 - C	2			
		1	15x90_ch3	600	planed
4	003233 - D	2			
		1	15x90_ch3	600	planed
5	003233 - E	2			
		1	15x90_ch3	439	planed
6	003233 - F	2			
		1	15x90_ch3	278	planed
I	003233 - G	1			geotextile 60g/m2 (690x165x380mm)
II	003233 - H	1			geotextile 60g/m2 (690x165x290mm)
III	003233 - J	1			geotextile 60g/m2 (690x165x200mm)

REF : 003233		DESIGNATION : ANGELIC Carre potager 3 etages 800x600x360mm			
		NAME	DATE		
	DRAWER	M. BAK	2022-11-17		
	CHECKER	E. SALLON	2022-11-17		
	SPECIES/MATERIAL: Pine			TREATMENT : autoclave Green class III	Pcs / Pal : 12
Net volume 0.0155 (m3)			SCALE: 1:10	FOLIO :	2 / 7

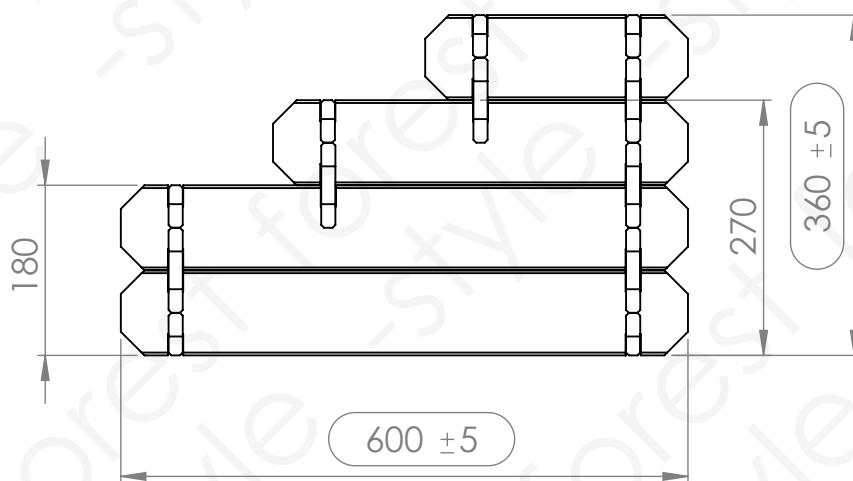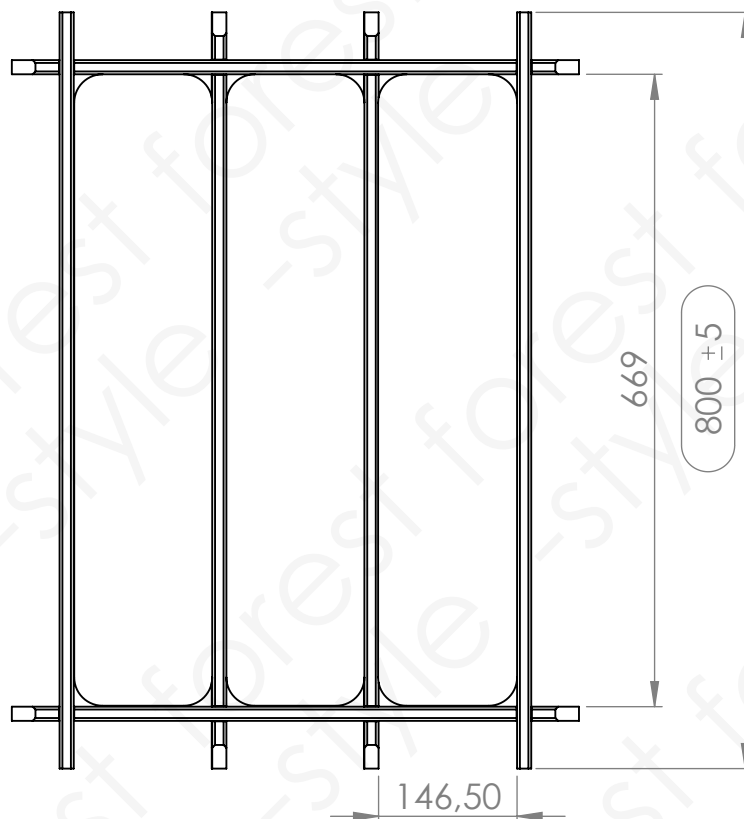

REF :
003233

DESIGNATION :
ANGELIC Carre potager 3 etages 800x600x360mm

forest-style
ENJOY YOUR GARDEN

	NAME	DATE
DRAWER	M. BAK	2022-11-17
CHECKER	E. SALLON	2022-11-17

SPECIES/MATERIAL:
Pine

TREATMENT :
autoclave Green class III



Pcs / Pal :
12

Net volume 0.0155 (m3)



SCALE: 1:10

FOLIO : 3 / 7



A

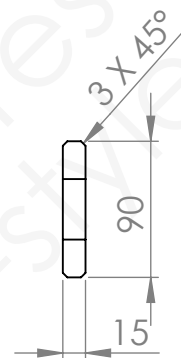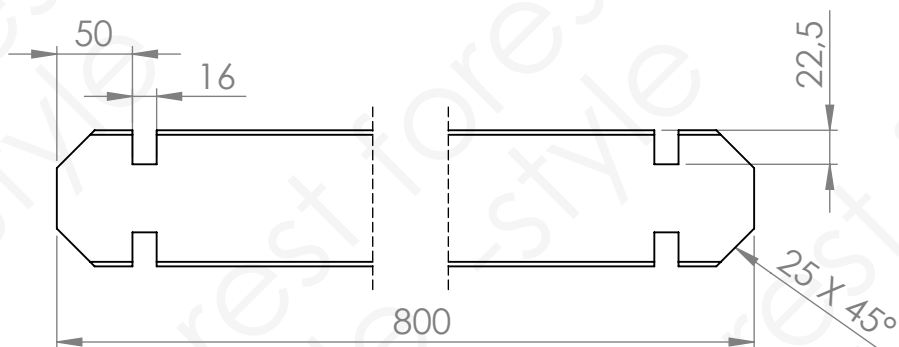

B

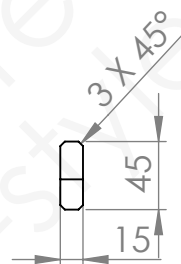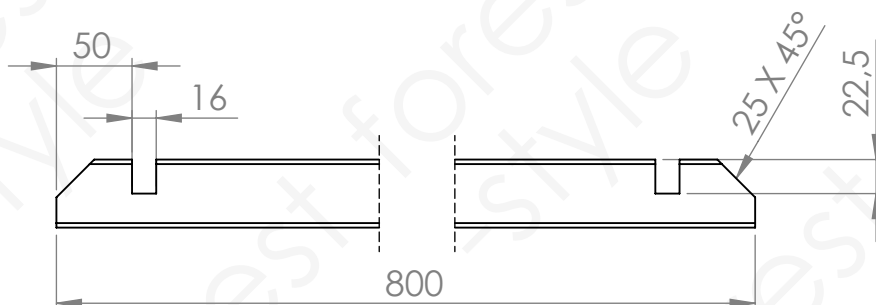

C

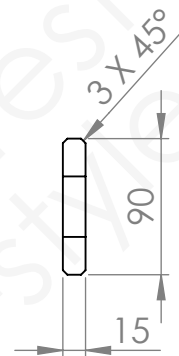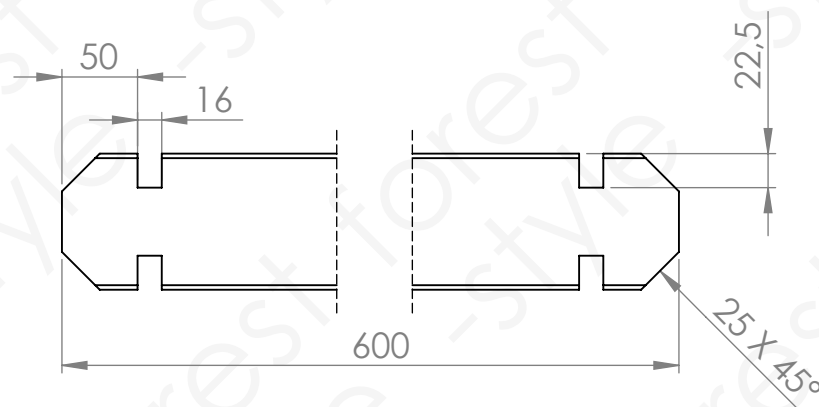REF :
003233DESIGNATION :
ANGELIC Carre potager 3 etages 800x600x360mm

forest-style
ENJOY YOUR GARDEN

	NAME	DATE
DRAWER	M. BAK	2022-11-17
CHECKER	E. SALLON	2022-11-17

Pieces : A(x6) , B(x6) , C(x2)


SPECIES/MATERIAL:
PineTREATMENT :
autoclave Green class IIIPcs / Pal :
12

Net volume 0.0010 (m3)


SCALE: 1:5

FOLIO : 4 / 7


D

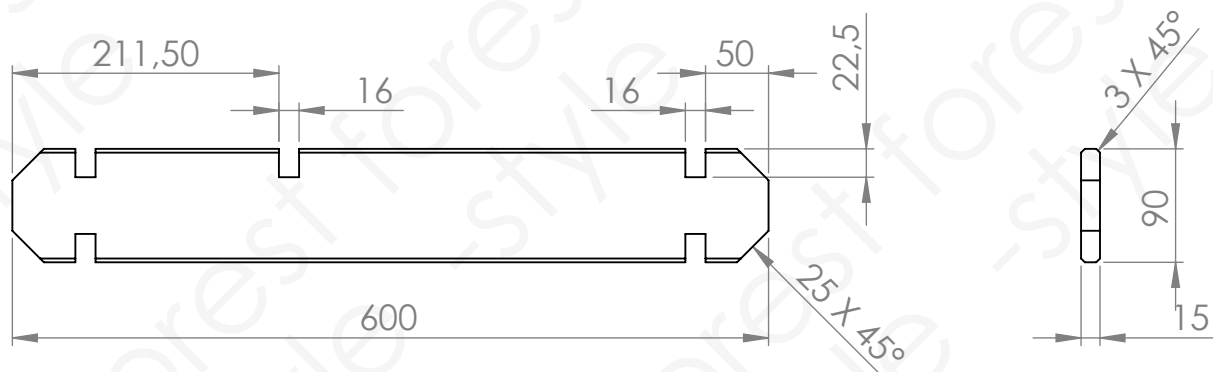

E

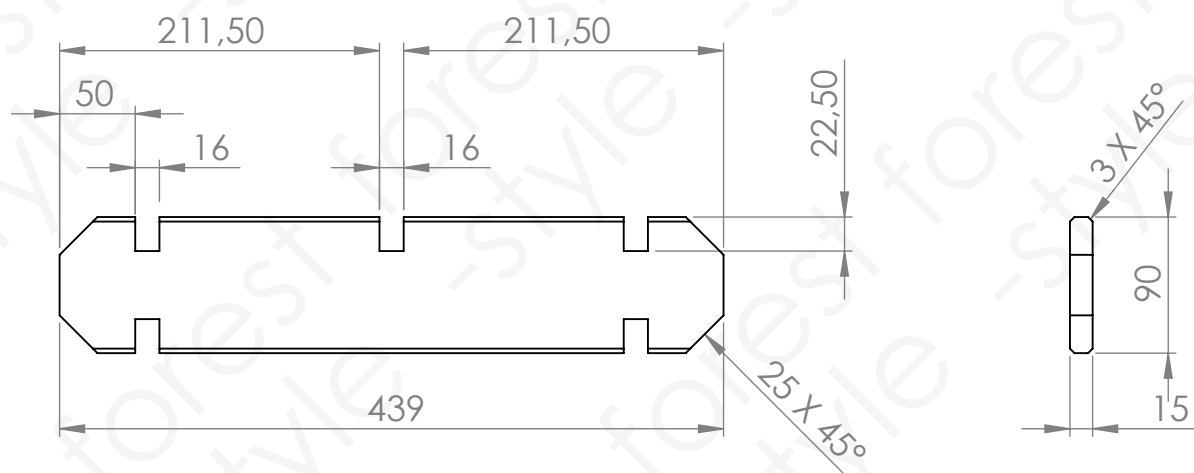

F

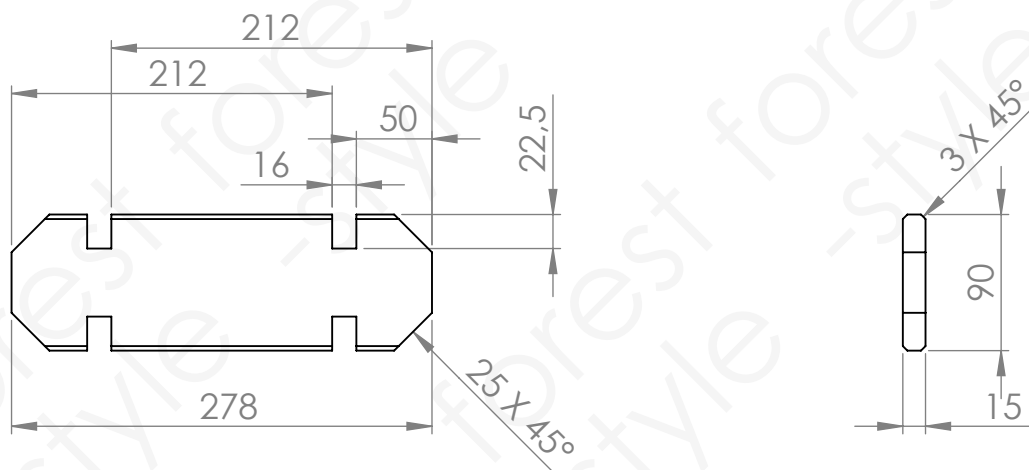

REF :

003233

DESIGNATION :

ANGELIC Carre potager 3 etages 800x600x360mm

forest-style
ENJOY YOUR GARDEN

	NAME	DATE
DRAWER	M. BAK	2022-11-17
CHECKER	E. SALLON	2022-11-17

SPECIES/MATERIAL:

Pine

TREATMENT :

autoclave Green class III

Pcs / Pal :

12


Net volume 0.0005 (m3)

SCALE: 1:5

FOLIO :

5 / 7

Boards weight: 1044g

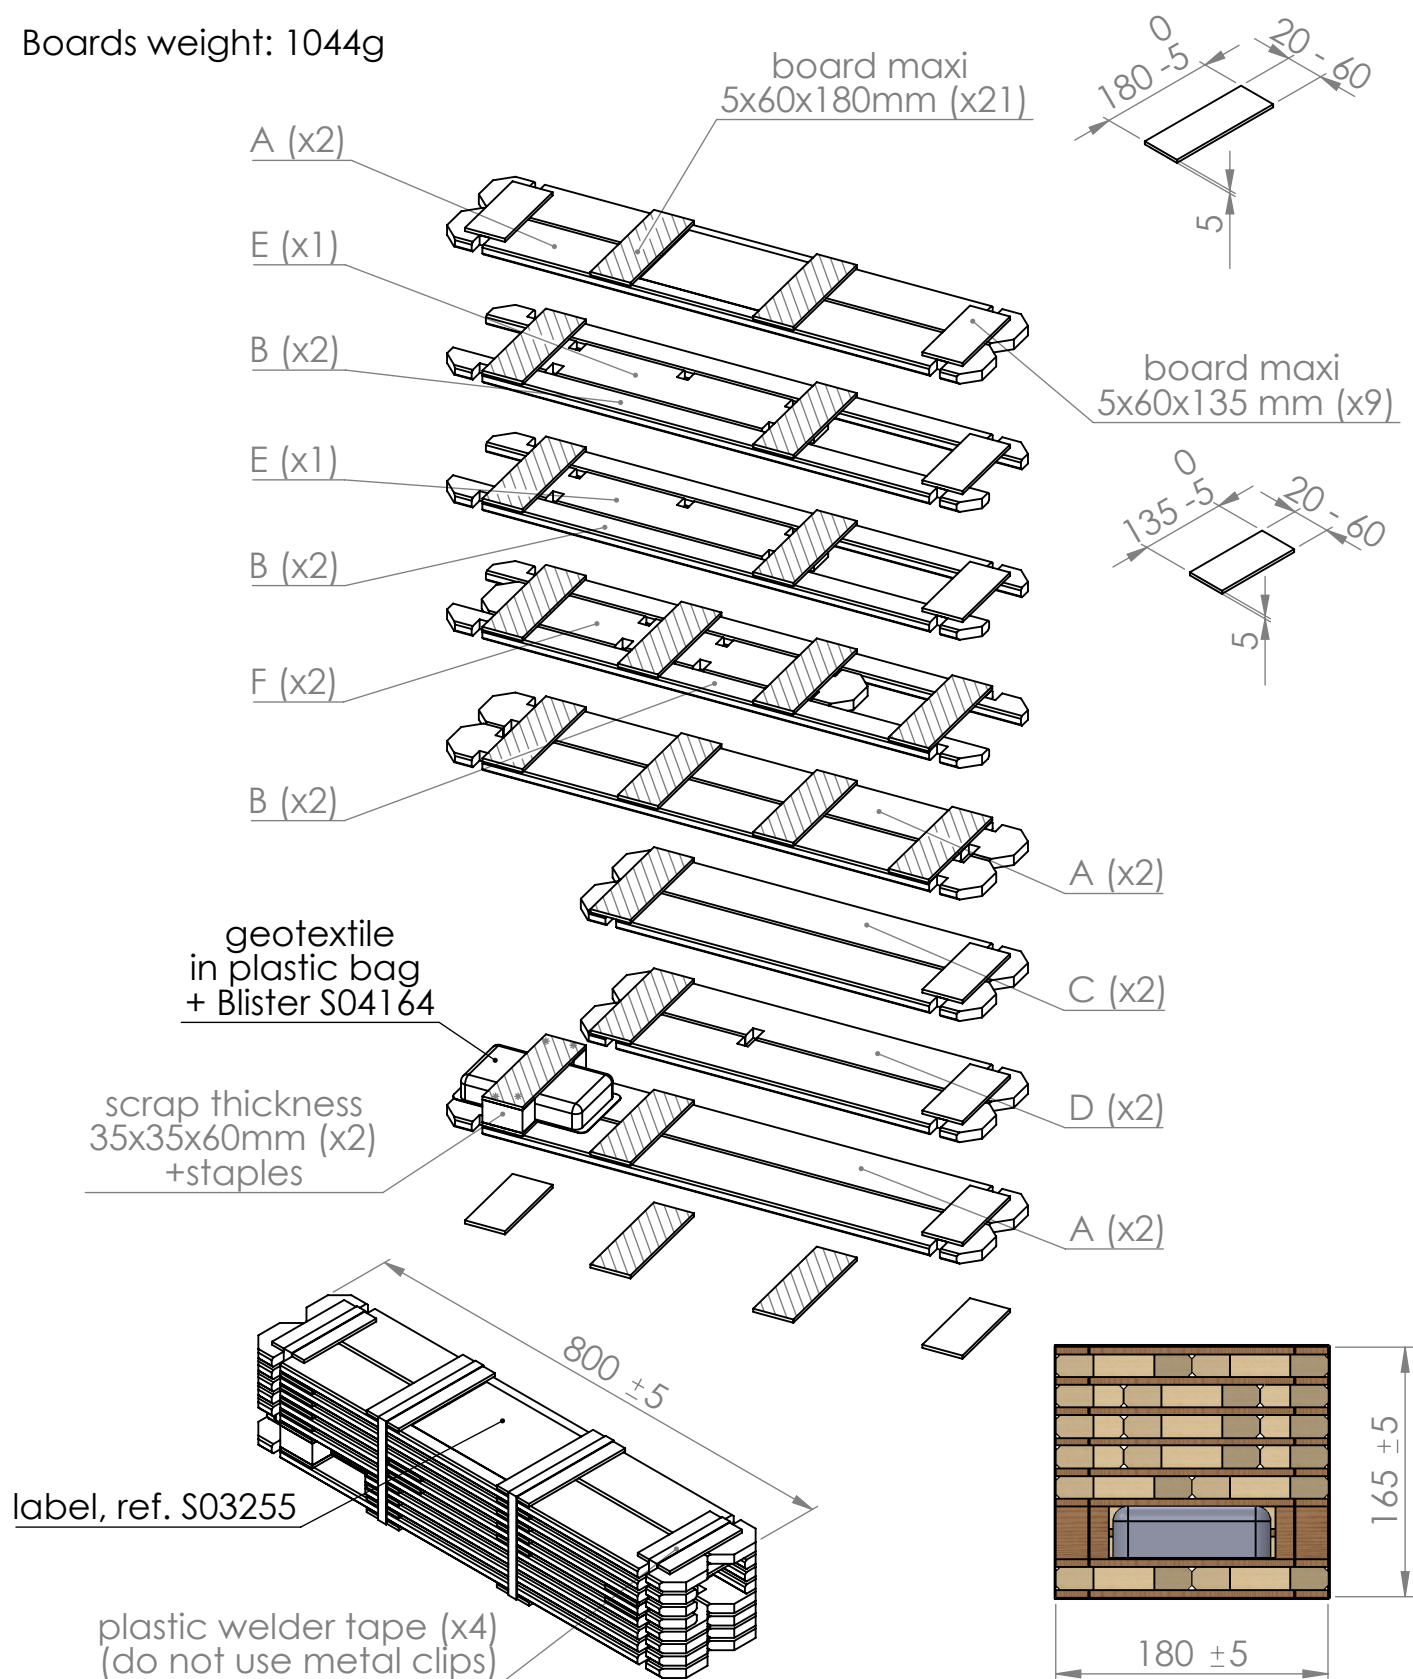

REF :

003233

DESIGNATION :

ANGELIC Carre potager 3 etages 800x600x360mm

forest-style
ENJOY YOUR GARDEN

	NAME	DATE
DRAWER	M. BAK	2022-11-17
CHECKER	E. SALLON	2022-11-17

SPECIES/MATERIAL:

Pine

Net volume 0.0163 (m3)

packaging

TREATMENT :

autoclave Green class III

Pcs / Pal :

12


SCALE: 1: 10

FOLIO :

6 / 7

Pallet weight: 13 145g

The weight of the boards from the top of the pallet: 3 744g

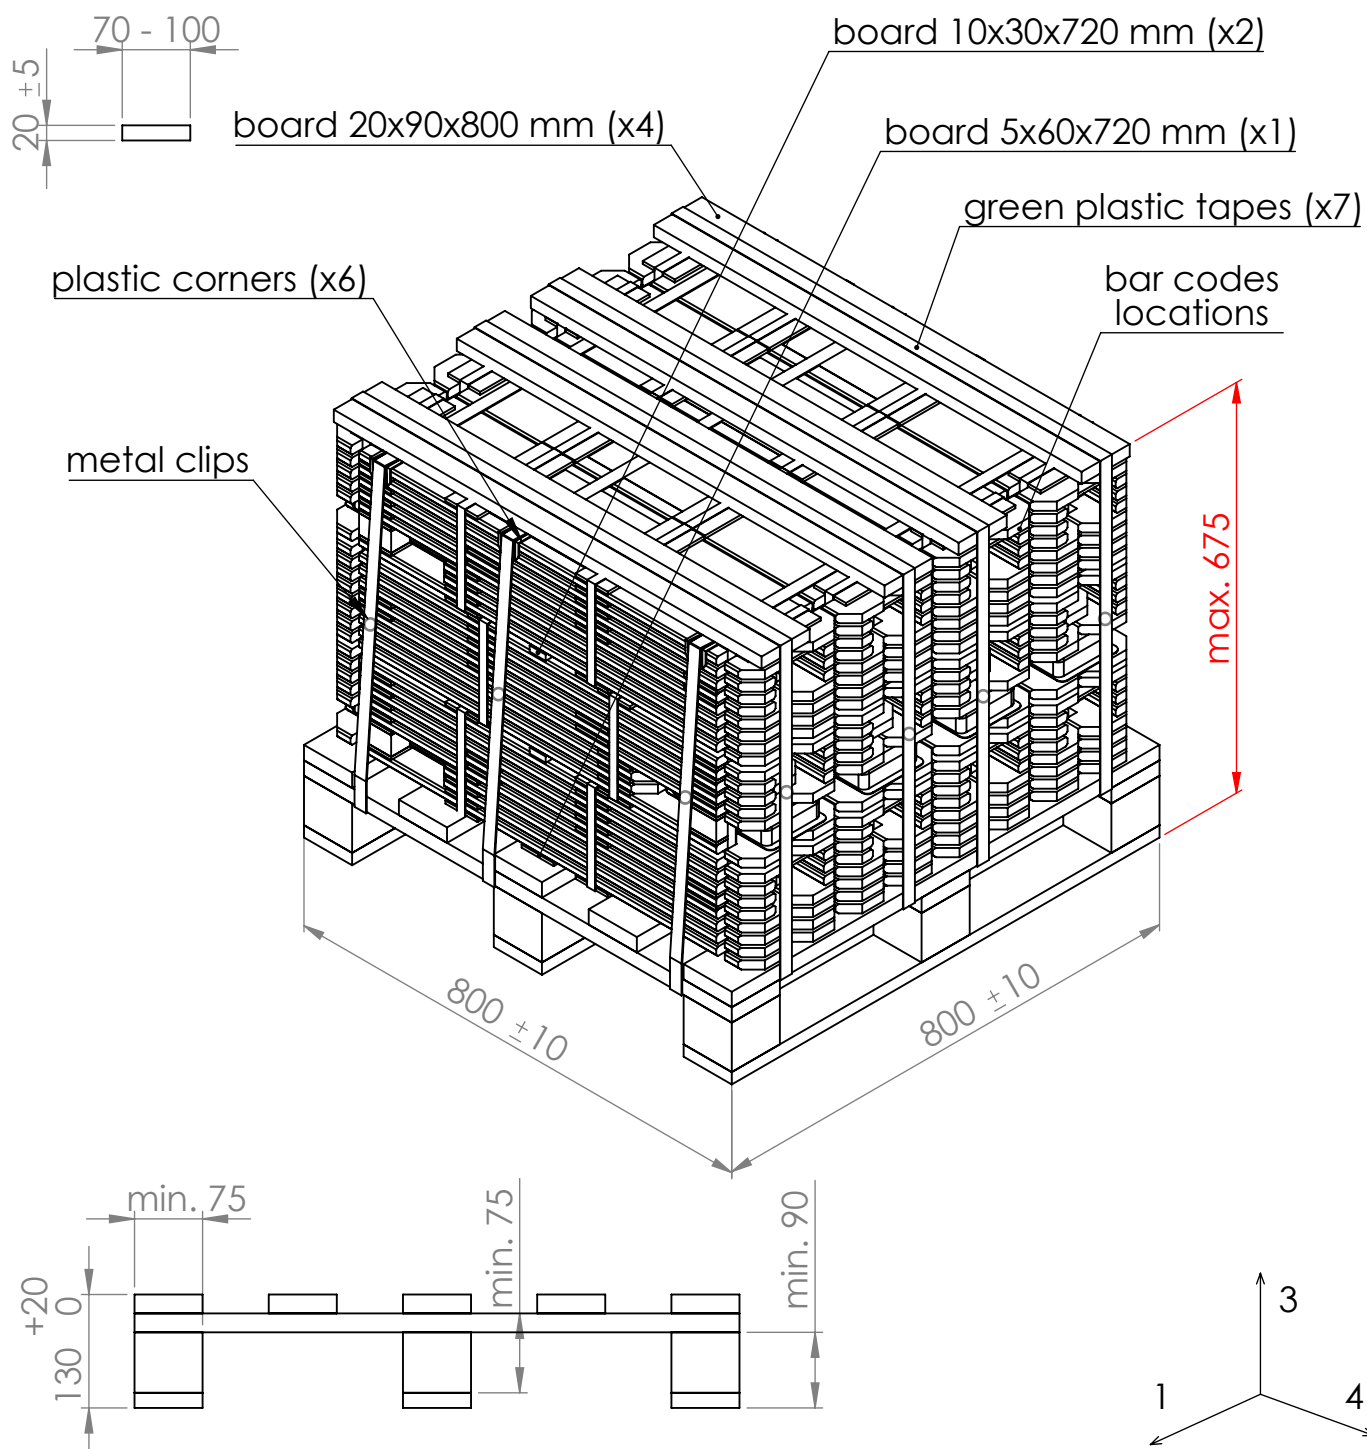

Contents of the whole package: pallet + product + protective boards + spacers etc. must be treated class III at 100% and must not contain barks. The pallet must be stored in a well-ventilated place and must be resistant to storage and transport conditions.

REF :

003233

DESIGNATION :

ANGELIC Carre potager 3 etages 800x600x360mm

forest-style
ENJOY YOUR GARDEN

	NAME	DATE
DRAWER	M. BAK	2022-11-17
CHECKER	E. SALLON	2022-11-17

SPECIES/MATERIAL:

Pine

TREATMENT :

autoclave Green class III

Pcs / Pal :

12

Net volume 0.2271 (m3)

SCALE: 1:10

FOLIO :

7 / 7